


8 FIXTURE LAYOUT

BASED ON 350 PERSON BUSINESS OCCUPANCY
OR 200 - 240 PERSON EDUCATIONAL OCCUPANCY

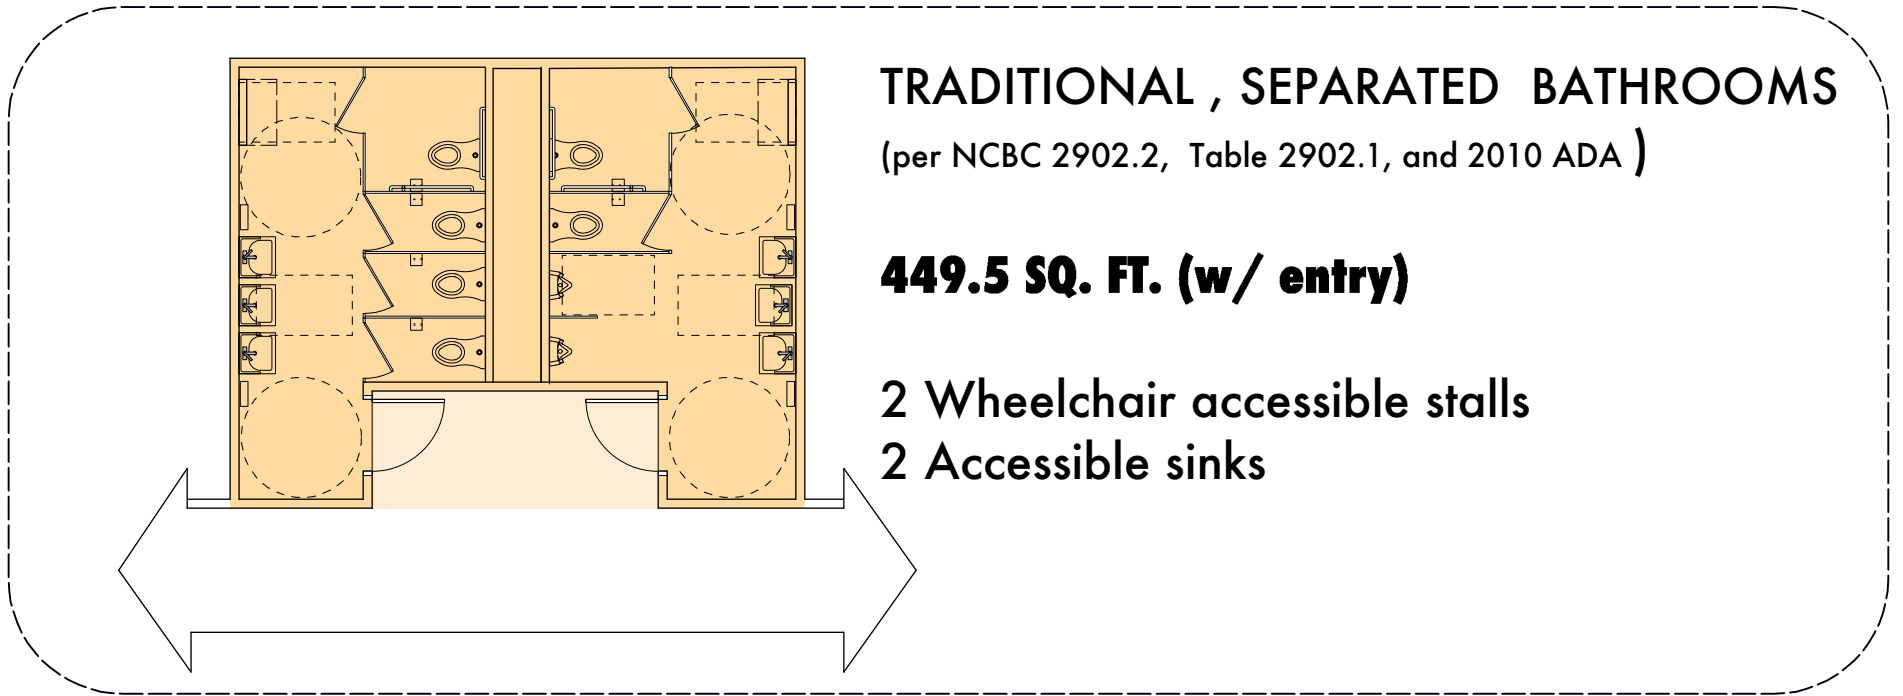

TRADITIONAL , SEPARATED BATHROOMS
(per NCBC 2902.2, Table 2902.1, and 2010 ADA)

449.5 SQ. FT. (w/ entry)

2 Wheelchair accessible stalls
2 Accessible sinks


SINGLE USER TOILET ROOMS

(per NCBC 2902.2, Table 2902.1, and 2010 ADA)

50% OF ROOMS ARE ACCESSIBLE PER NCBC 1109.2

335.5 SQ. FT.

114 SF LESS THAN
TRADITIONAL BATHROOM

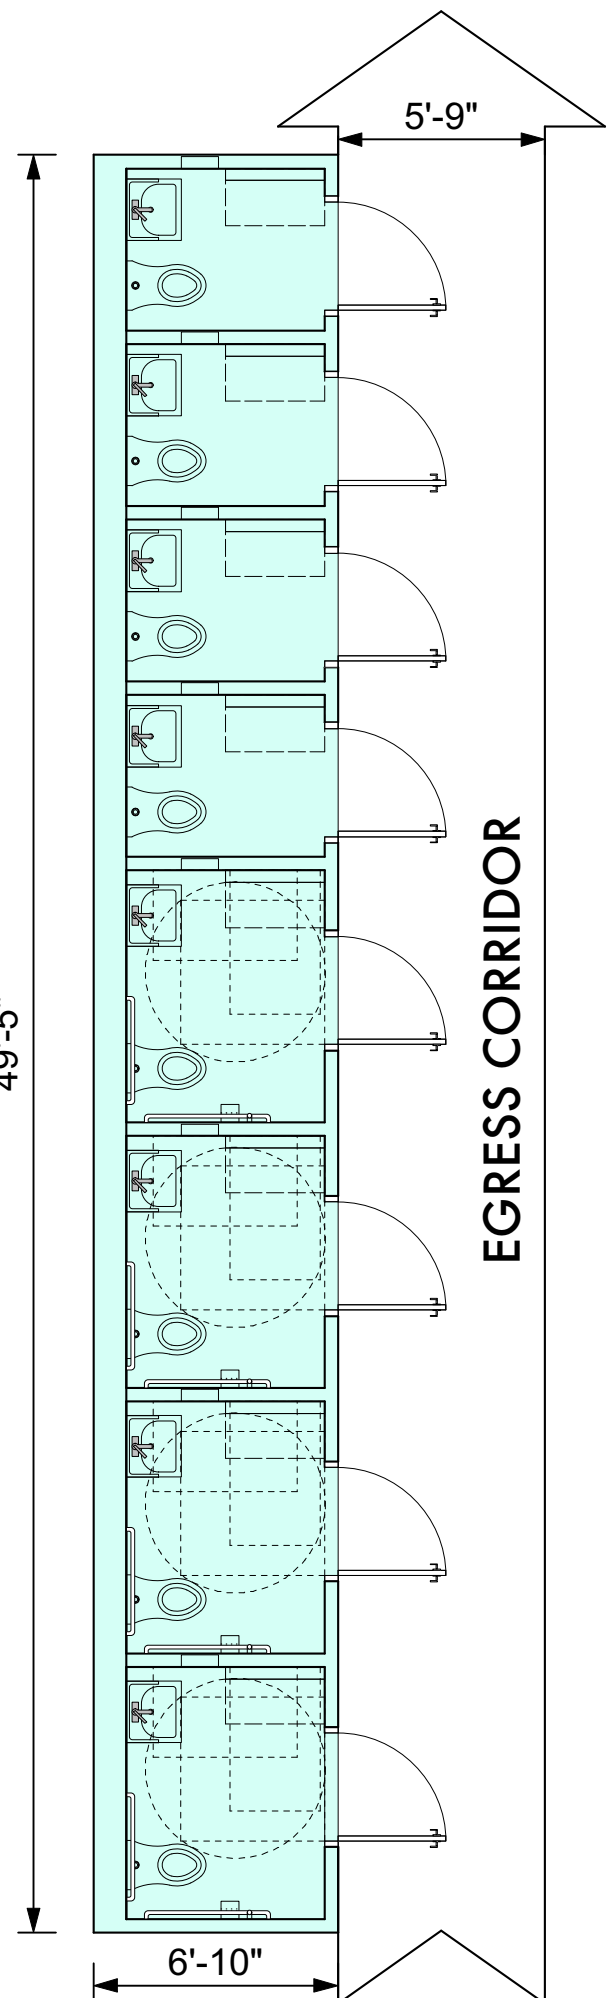

338 SQ. FT.

111.5 SF LESS THAN
TRADITIONAL BATHROOM

